

**GROUND FLOOR PLAN**  
SCALE 1:100 - A3

Ground Floor Plan Area : 156 sq meters





Ph: (00) 768 5224  
Fax: (00) 768 5224  
Email: pm@siteanddesign.co.nz  
PO Box 589  
New Plymouth

**OFFICE LAYOUT**  
40 Molesworth Street, New Plymouth

Rev A

JOB 6366  
SCALE 1:100@A3  
DATE 11.12.24  
**Sch-1**

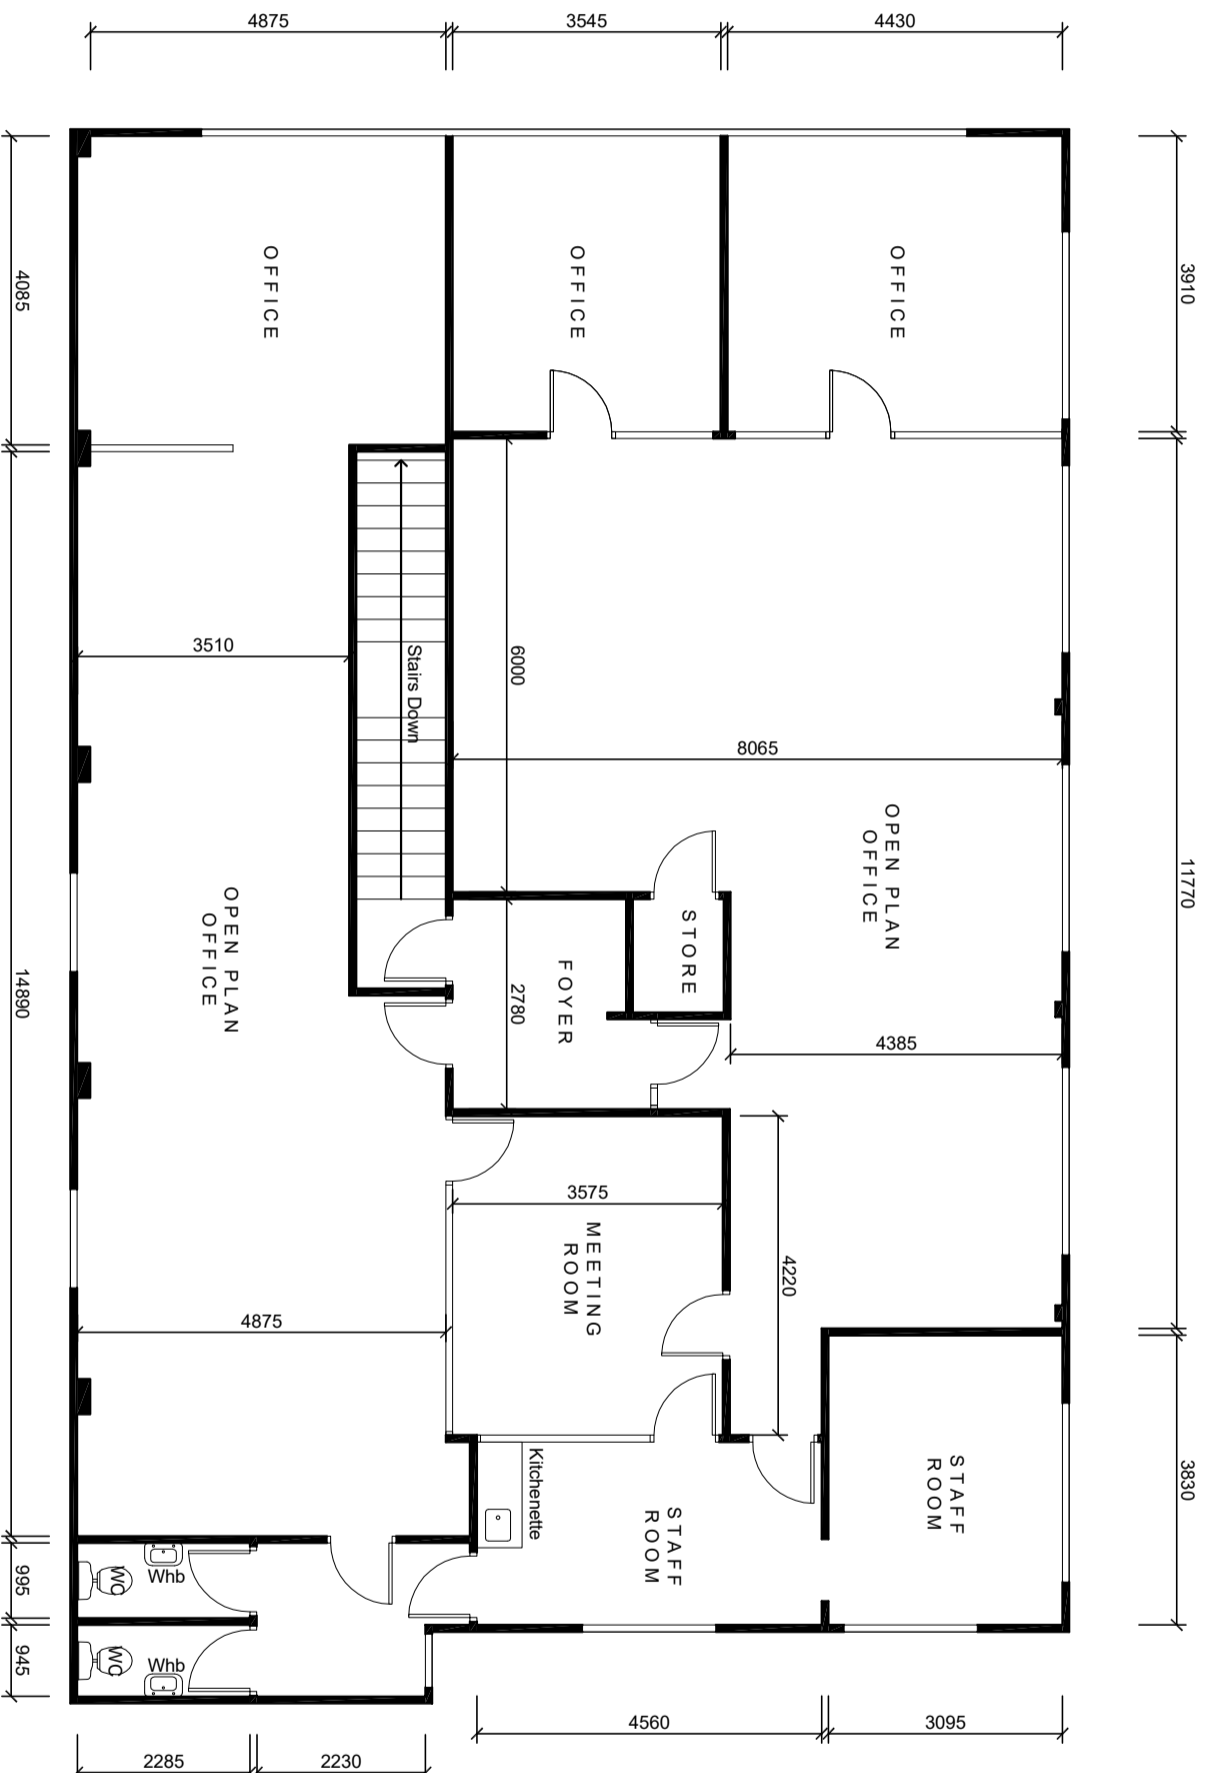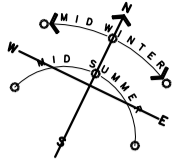

**FIRST FLOOR PLAN**

SCALE 1:100 - A3

First Floor Plan Area : 267 sq meters



Ph: (00) 769 5224  
 Fax: (00) 769 5224  
 Email: pm@siteanddesign.co.nz  
 PO Box 589  
 New Plymouth

**OFFICE LAYOUT**  
 40 Molesworth Street, New Plymouth

Rev A

JOB 6366  
 SCALE 1:100@A3  
 DATE 11.12.24  
**Sch-2**