


GROUND FLOOR PLAN
SCALE 1:100 - A3

Ground Floor Area: 213m²

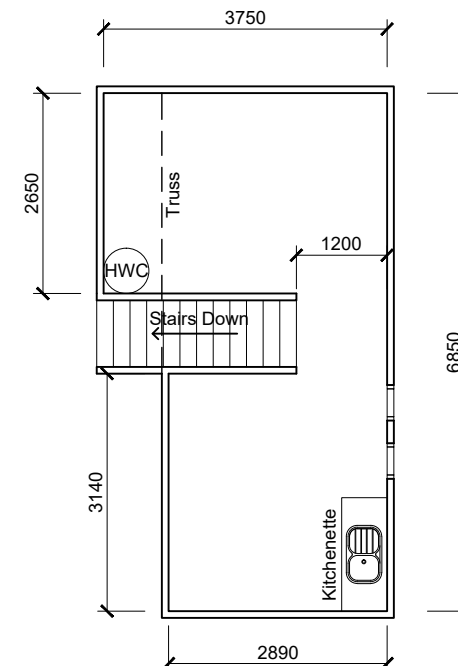



MEZZANINE FLOOR PLAN
SCALE 1:100 - A3

Mezzanine Floor Area: 22.4m²





WORKSHOP
73 Gill Street, New Plymouth

GILL STREET

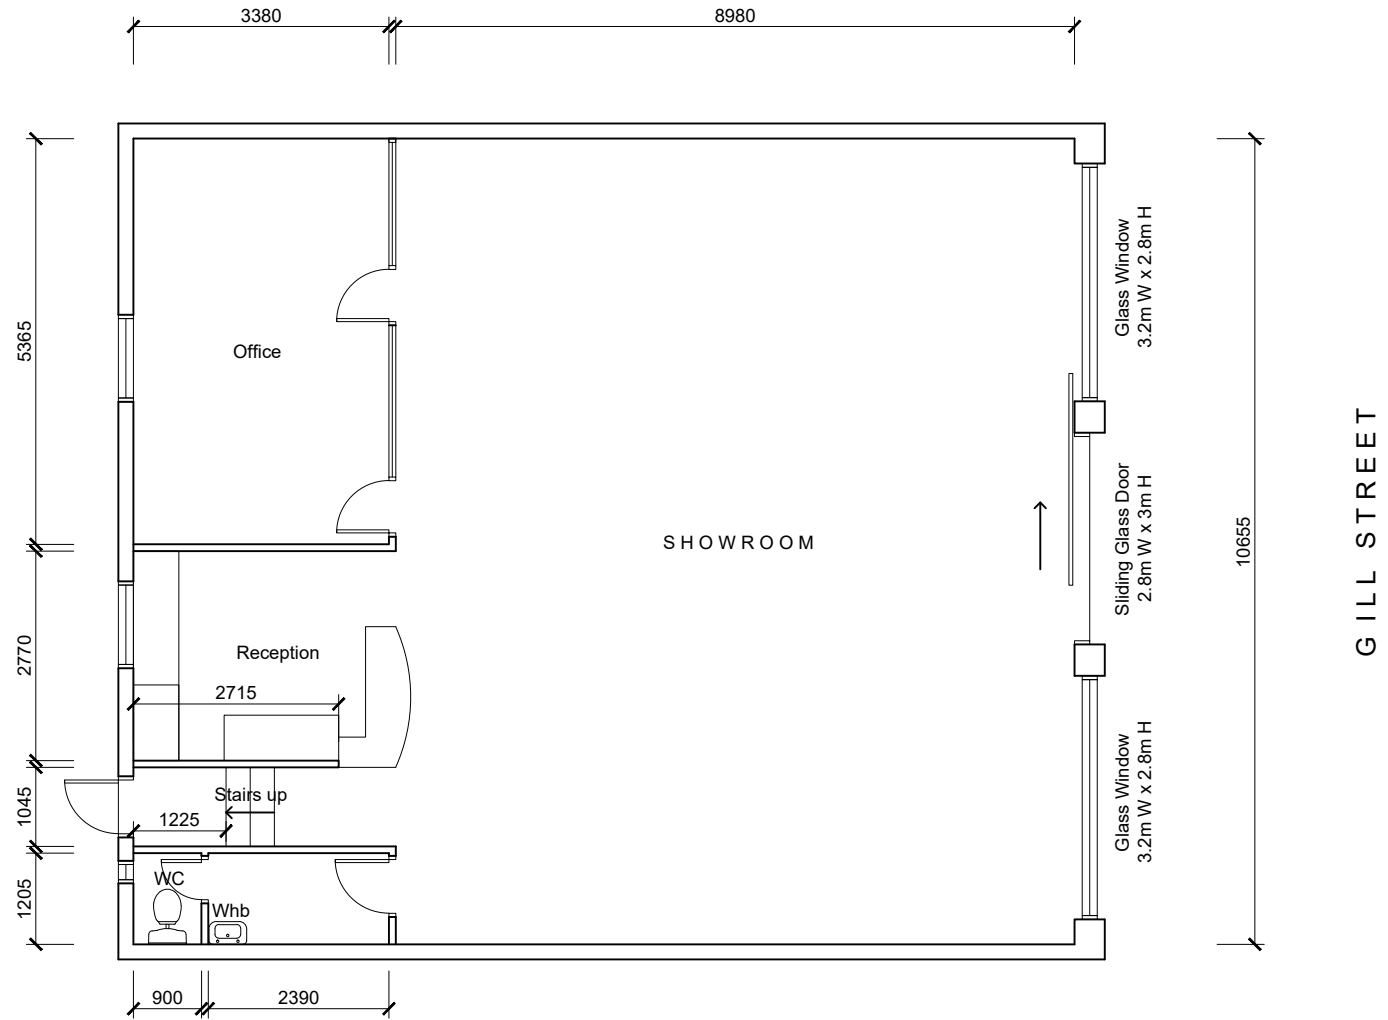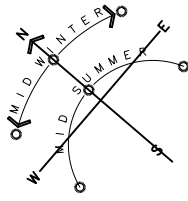

FLOOR PLAN
SCALE 1:100 - A3

Ground Floor Area: 144m²

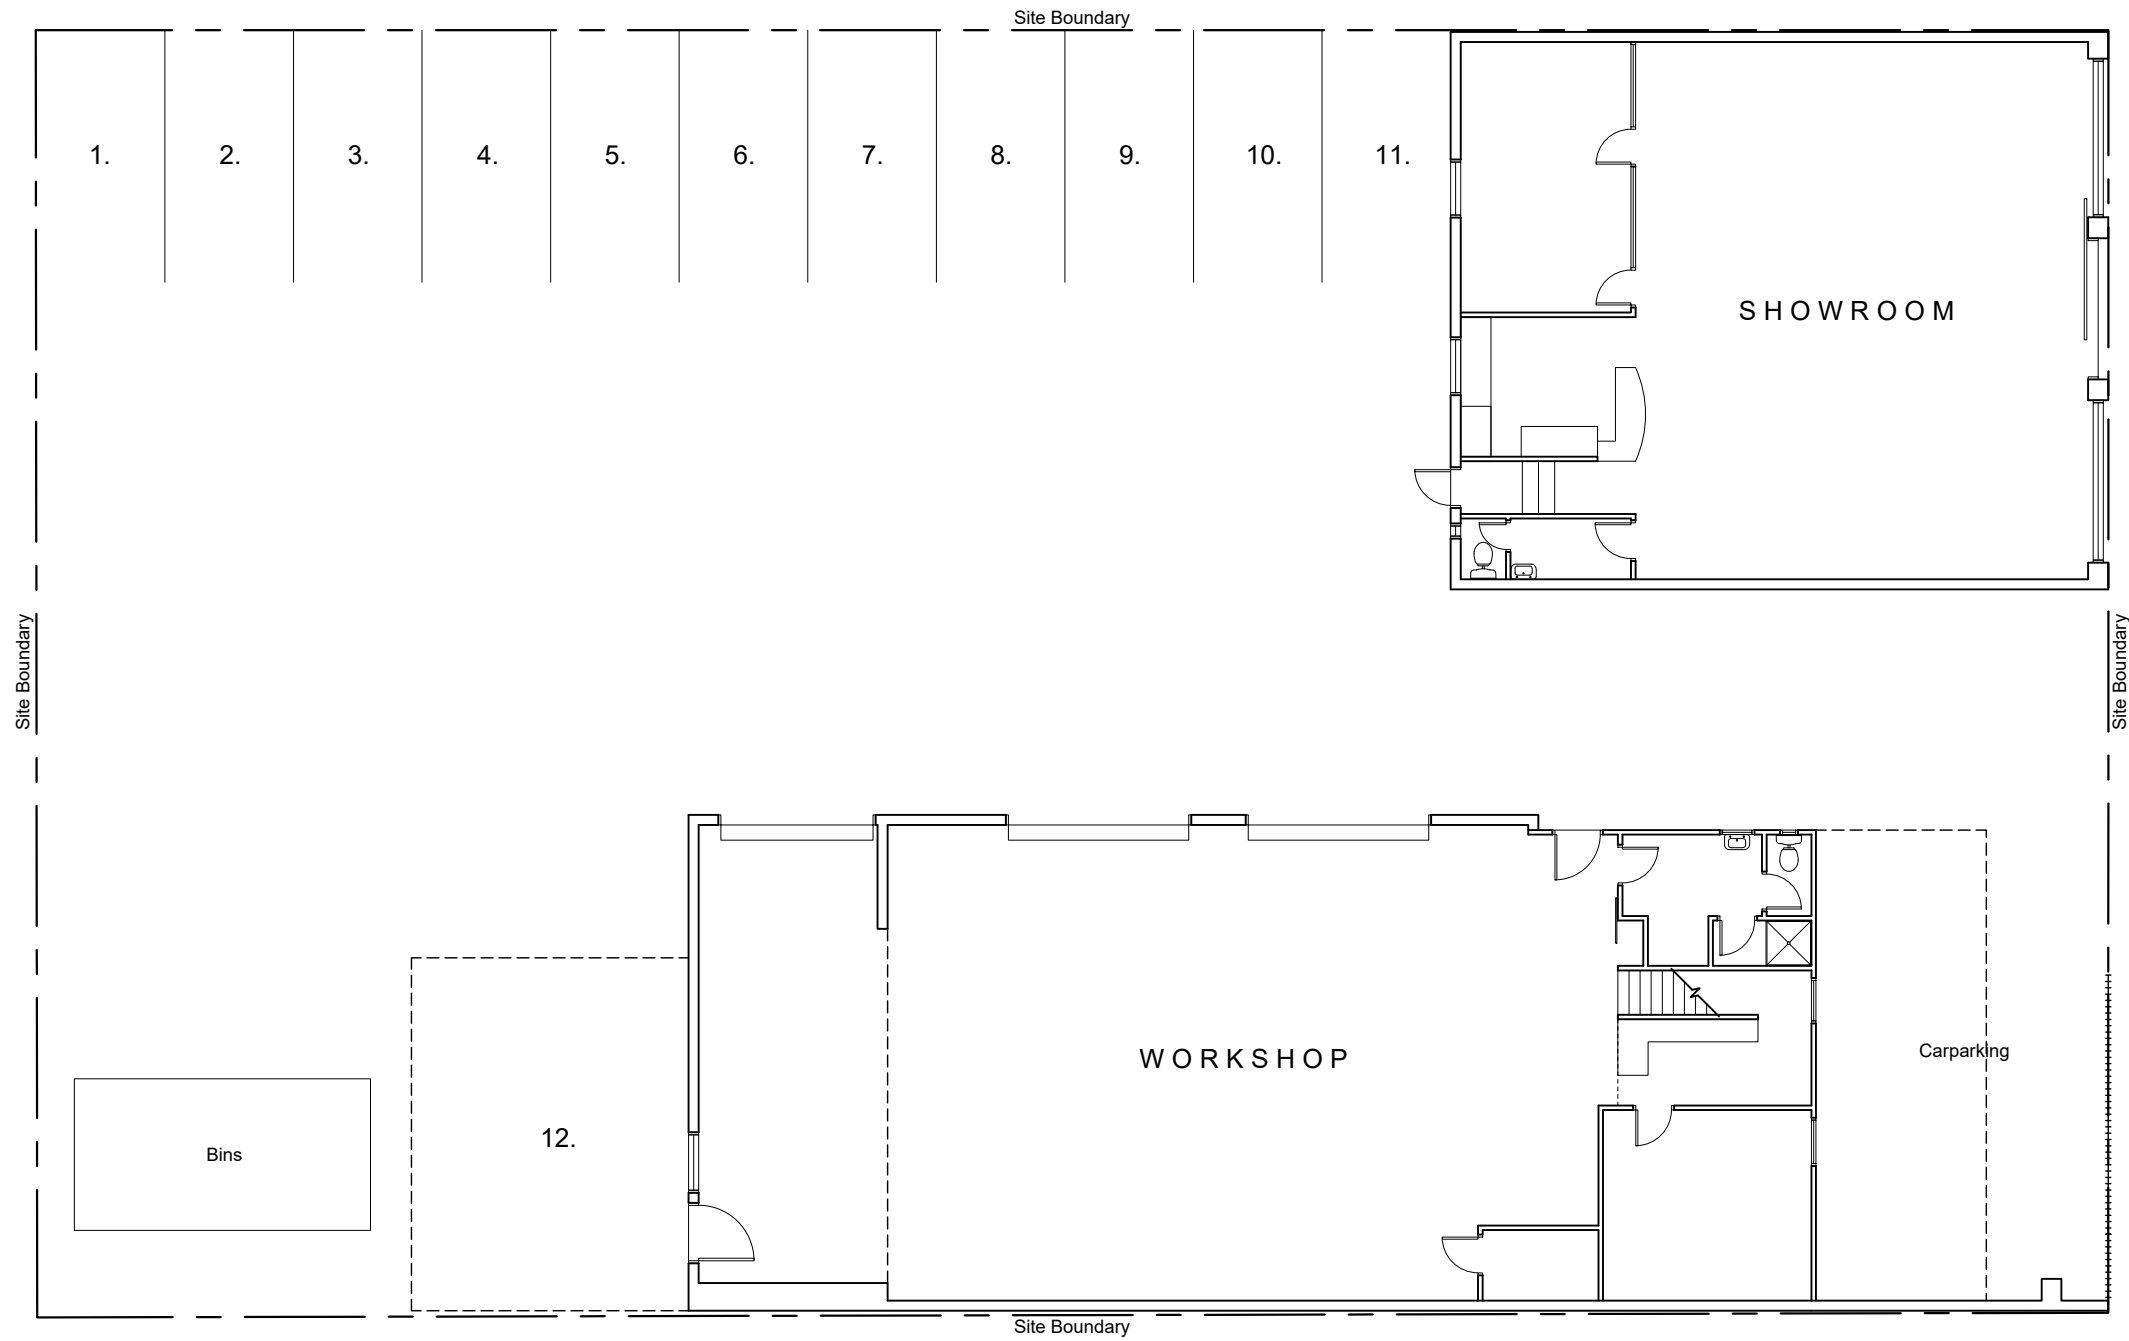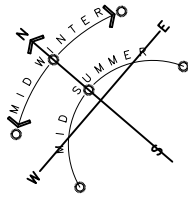

SITE PLAN
SCALE 1:150 - A3

GILL STREET



Ph : (09) 769 5524
Mob : 027 2100 564
Email : paul@4sitedesign.co.nz
PO Box 589
New Plymouth

SITE DESIGN
Architectural Designers

WORKSHOP & SHOWROOM
73 Gill Street, New Plymouth

JOB 6358
SCALE 1:100@A3
DATE 02.07.24

Rev A

Sch-3